

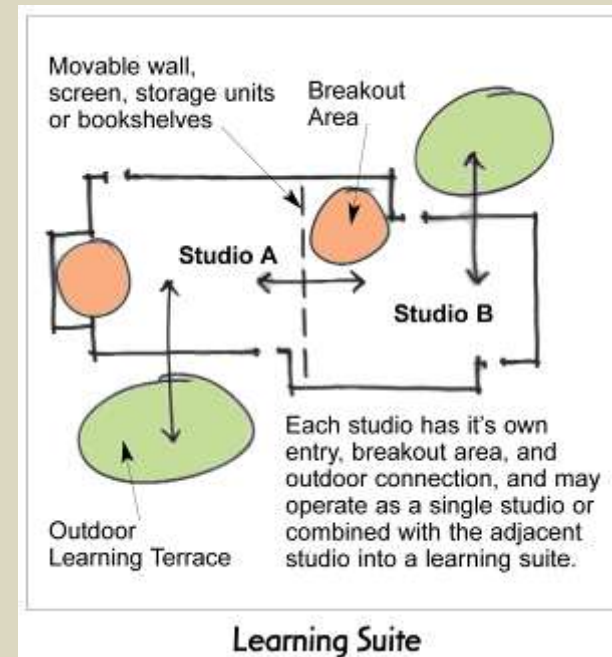


Pattern #1: Learning Studios/Suites

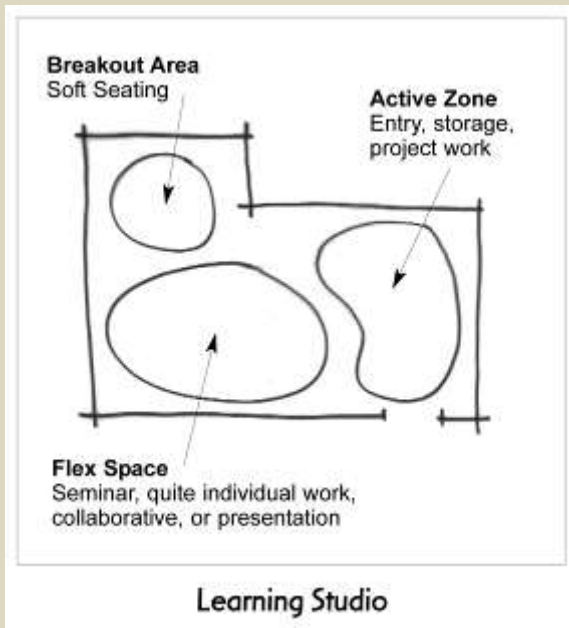

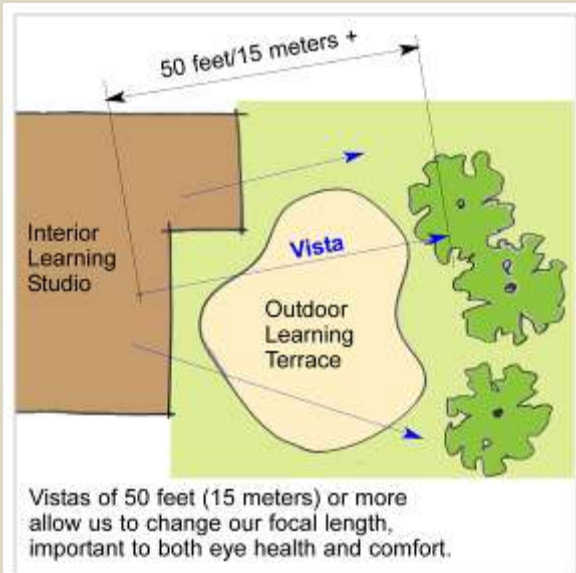

Interior and Exterior Vistas

A nature trail, while supporting studies in biology, ecology, botany, and animal behavior, can also serve as a running track, becoming a vital part of a physical education program.




Paths and site development can be oriented to animal habits, encouraging existing species to remain and additional ones to return.


Indoor-Outdoor Connection, Nature Trail, Running Track

Indoor-----> Outdoor Connection




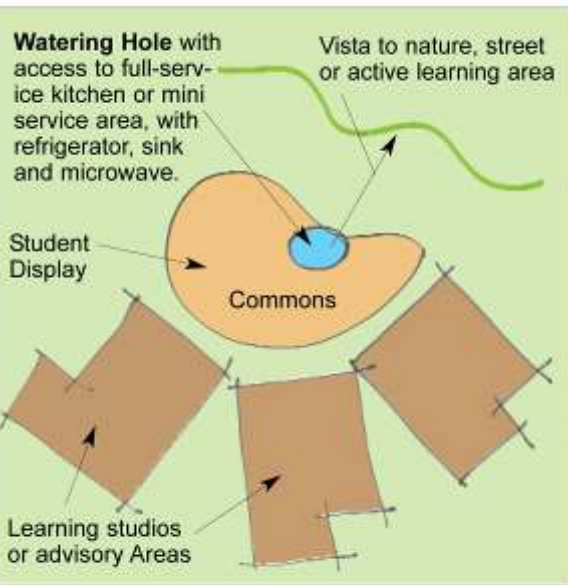

Watering Hole

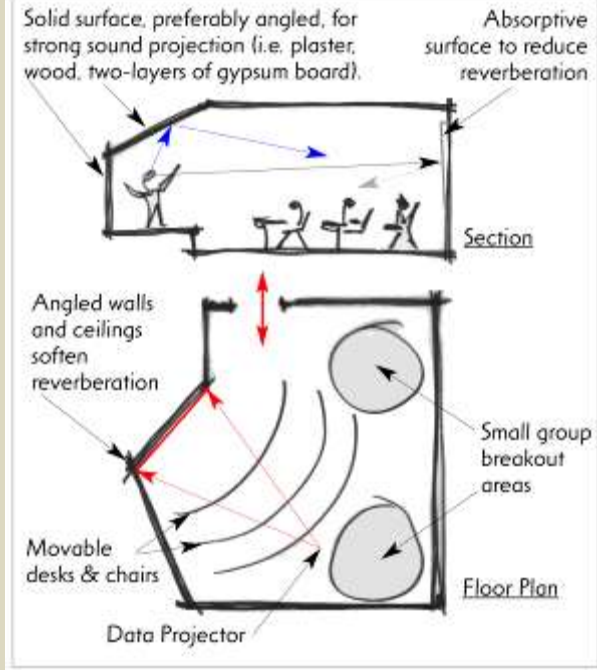


Campfire Space, Distance Learning, Strong/Soft Sound

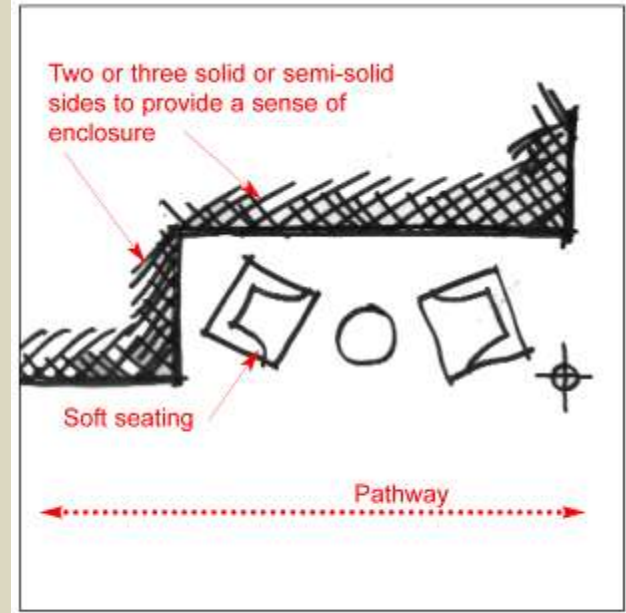

Cave Space, Alcoves, Niches



Primordial Learning Metaphors

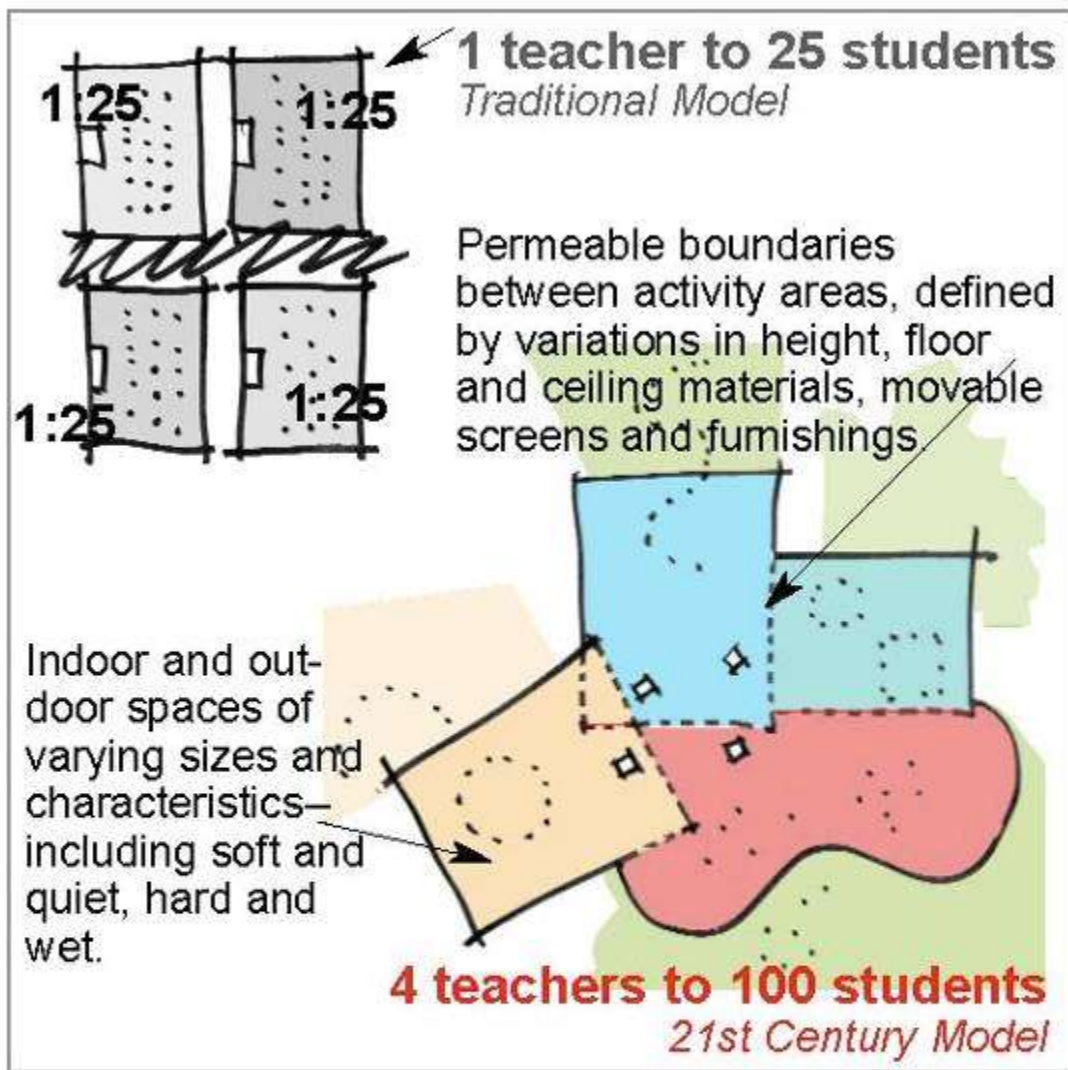

From 1:25 to 4:100

Flexible Small Learning Community

Design Pattern #1g



Third Floor Plan
Twin Cities Cristo Rey Jesuit High School
Colin Powell Youth Leadership Center

© Fielding Nair International, LLC 2007
Design Architects & Educational Planners
In Association with Ryan Architects & Builders






**Porirua College
Regeneration Project**

Preliminary House Concept

27 April 2007

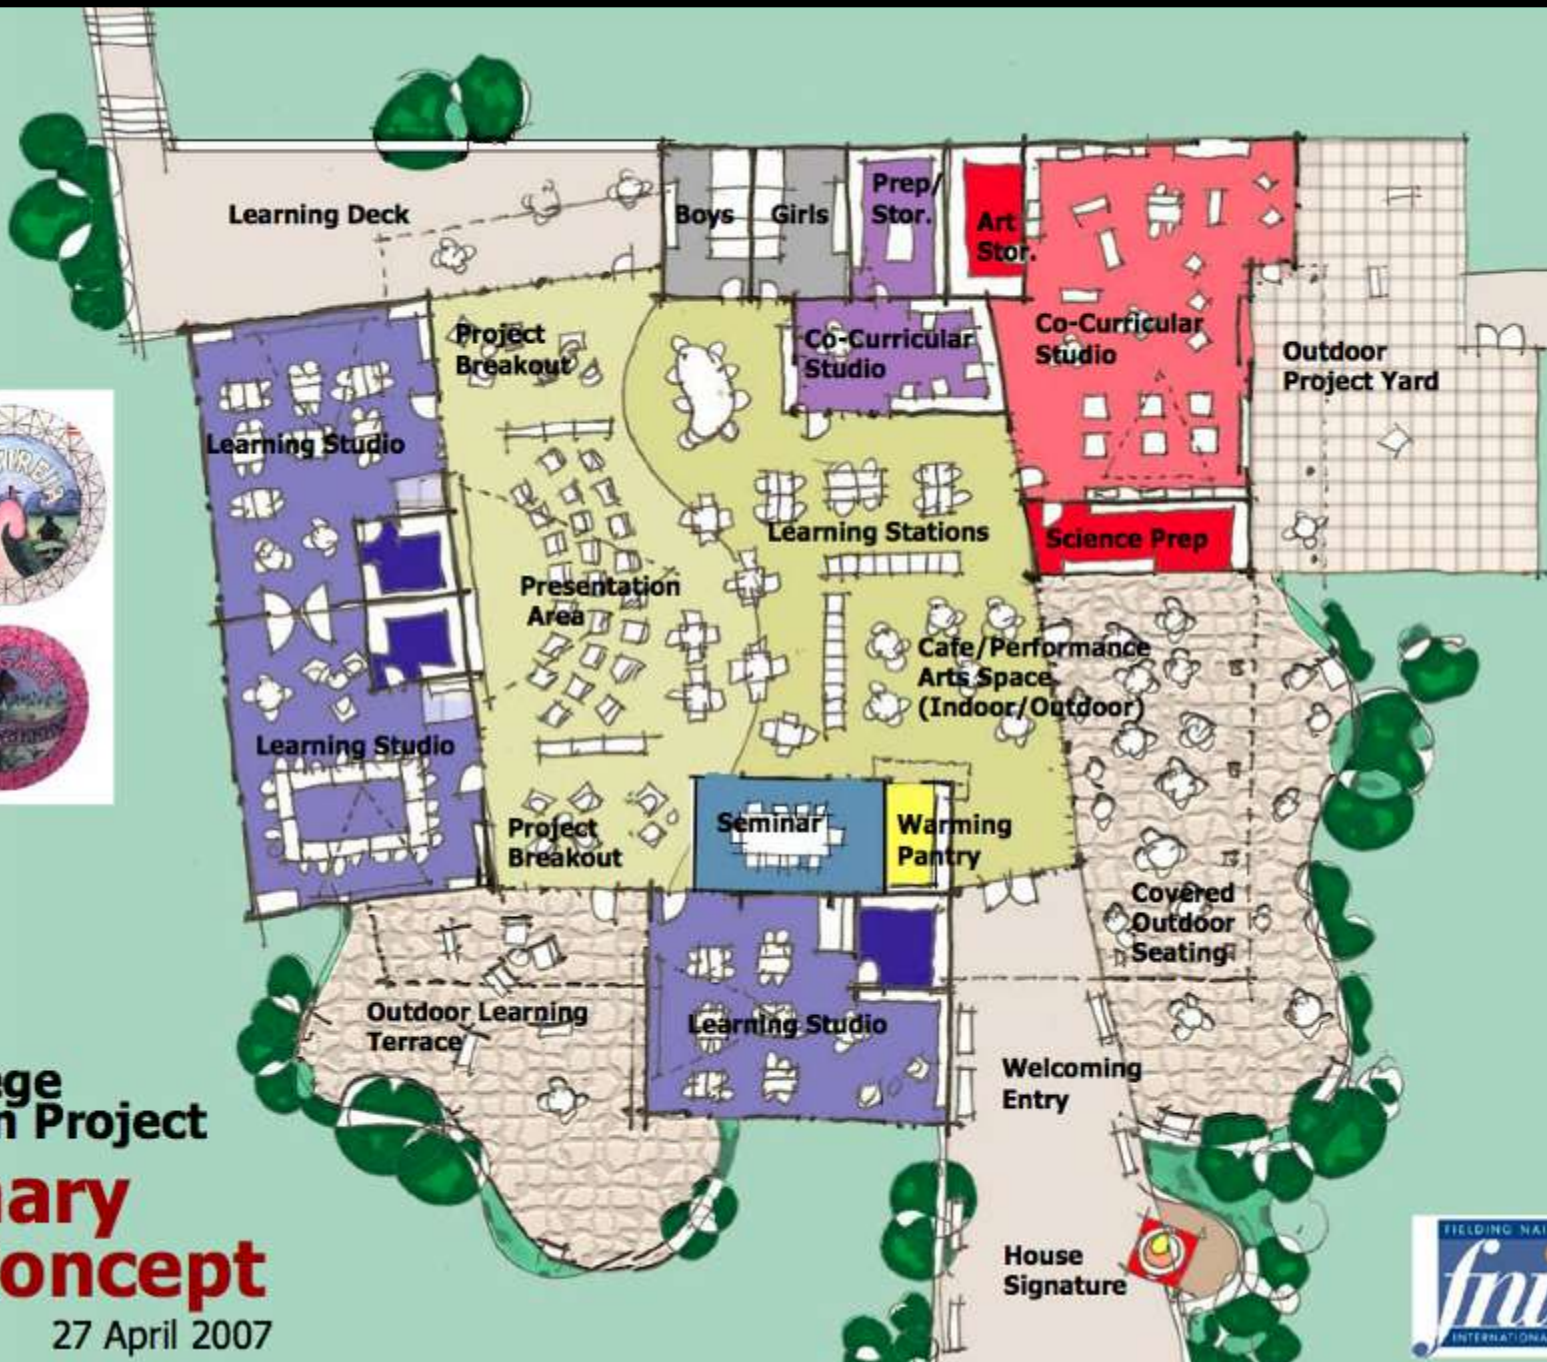



HORIZONS LEARNING VILLAGE: PHUKET
Thailand's Most Livable Community



Proposed Middle/High Academic Pavilion Concept



March 24, 2006

DaVinci Studio

Multidisciplinary
Science, Technology, Engineering & Math
(STEM)





**Flexible Personal
Learning
Community**